


Notes

All dimensions to be checked on site.
 All discrepancies to be reported before ordering, fabricating or starting works on site.
 This drawing has been produced for the sole purpose of information. No other licenses are implied or granted.
 This is not a full working drawing.

Level 3 1 : 100

By Room Name Legend

- Breakout Room
- Room 1
- Room 2
- Room 3
- Room 4
- Room 5
- Room 6
- Room 7
- Room 8
- Room 9
- Room 10
- Room 11
- Room 12
- Room 13

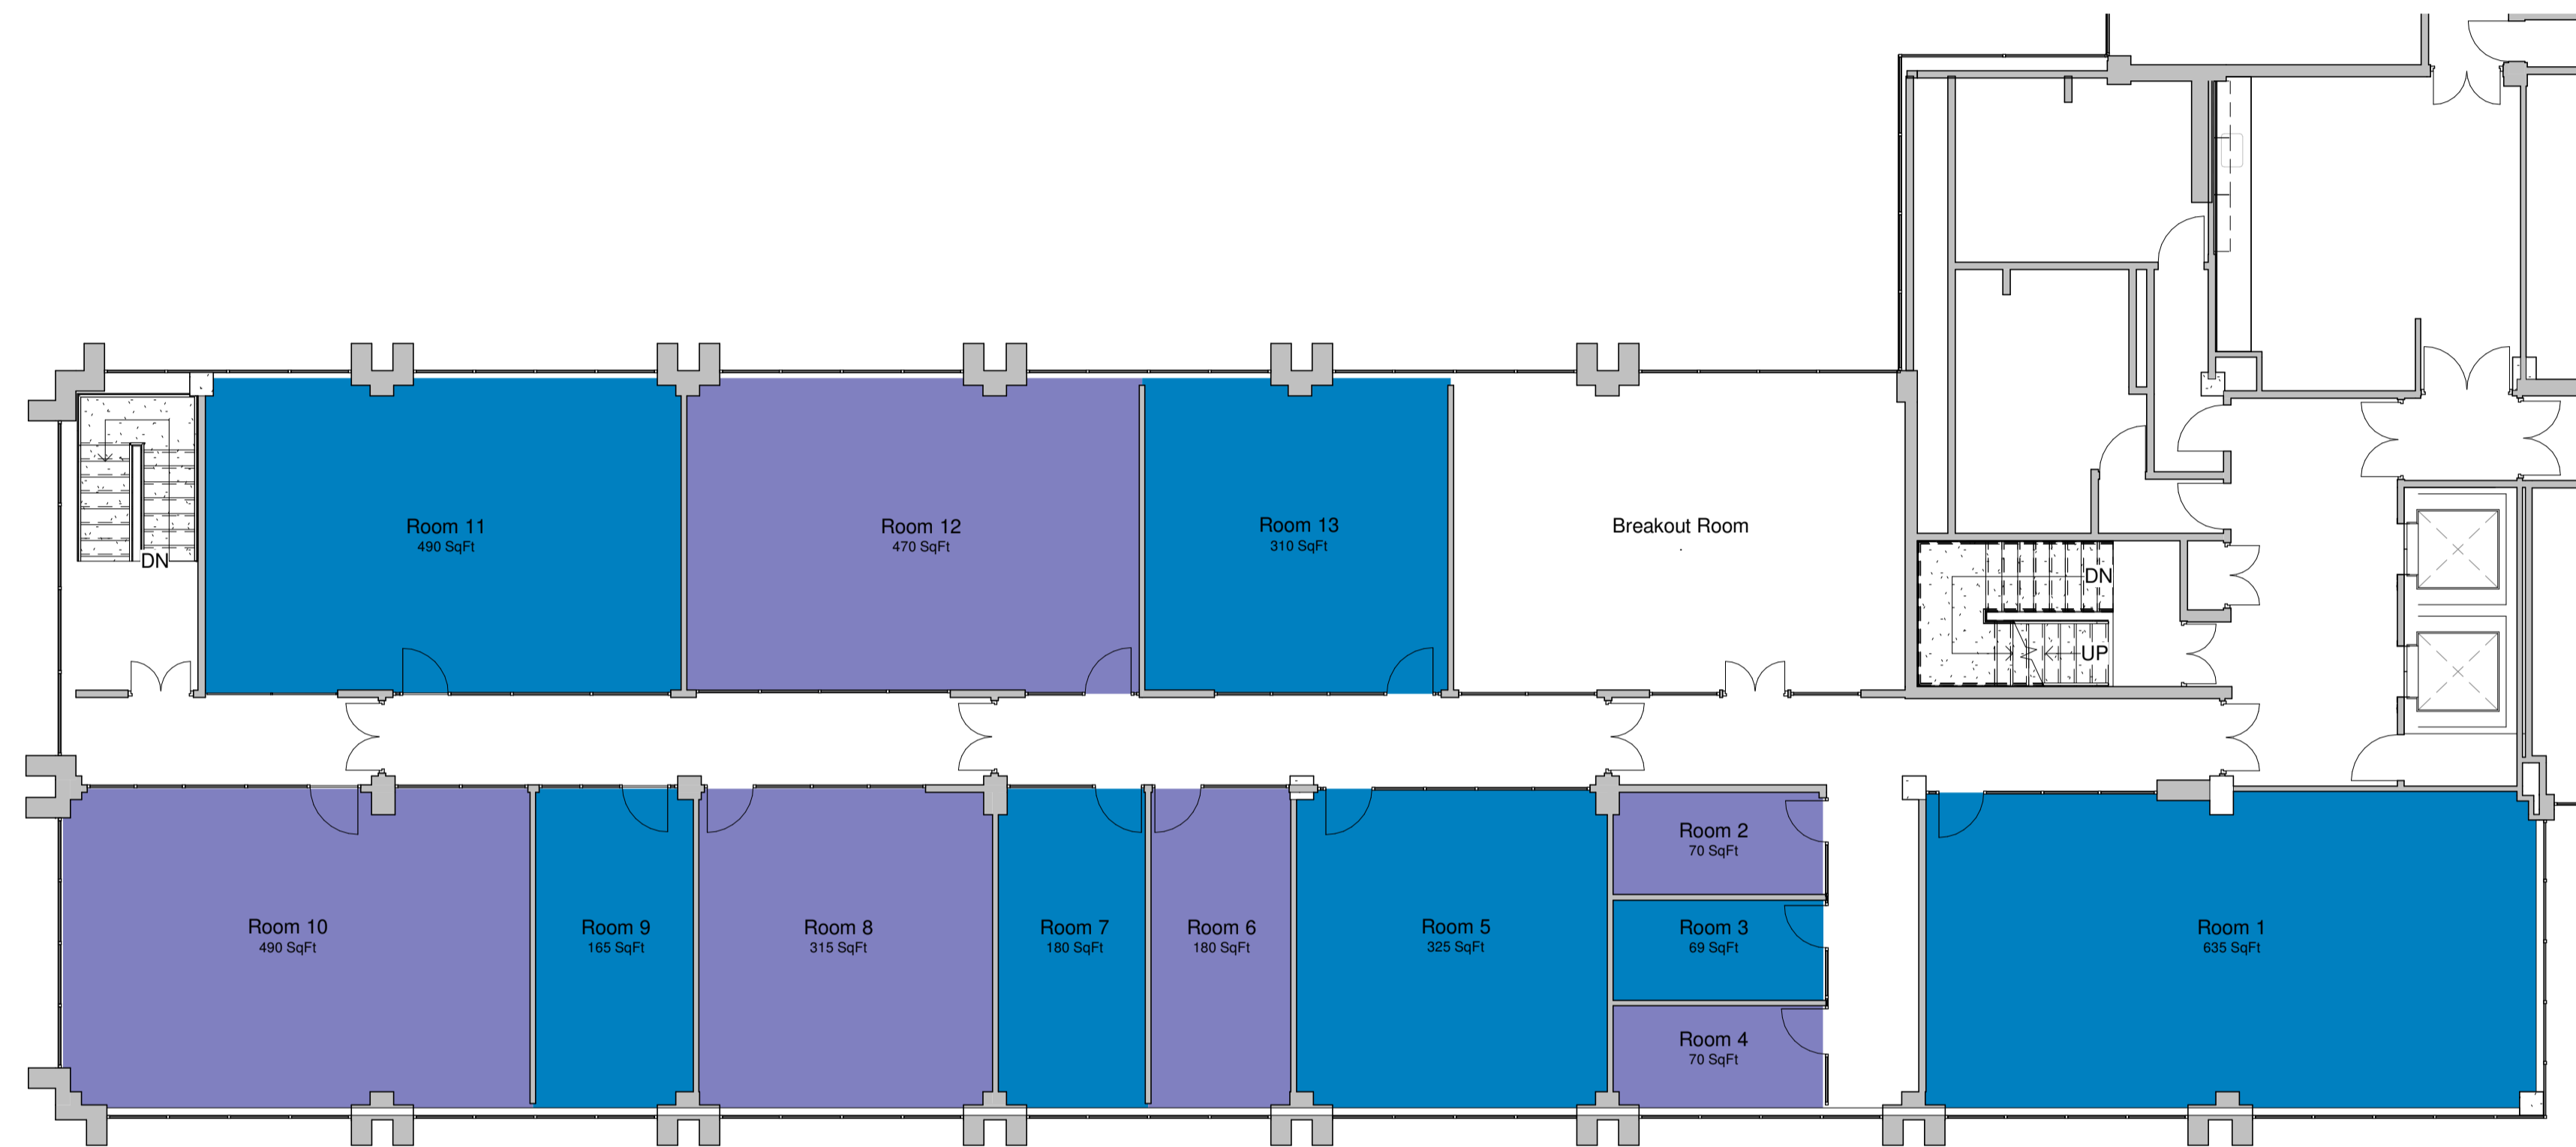

Project

Northminster House

Site Address

Northminster House,
Peterborough,
PE1 1YN

Desc.

Second Floor - Suite Fit Out

Scale (@ A1)	1 : 100
Drawn By	FI-REM
Checked By	XX
Date Created/Modified	19/08/2022 14:21:00

Project No./Ref
 NMH-F03-002.1B